


DBILLING
c:\cadd\design\774645es.789
09/06/01 03:22:39 PM
STARTING DATE: 06/21/01
DRAWN BY: D. BOMAR
DATE LAST REV.:
DRAWN BY:
ENGR. CHECK BY: J. JENKINS
DRAFT. CHECK BY:
PROJ. MGR.: J. YACOB
INITIATOR: J. BOND
DWG. NO.: ...774645es.789
PROJ. NO.: 774645

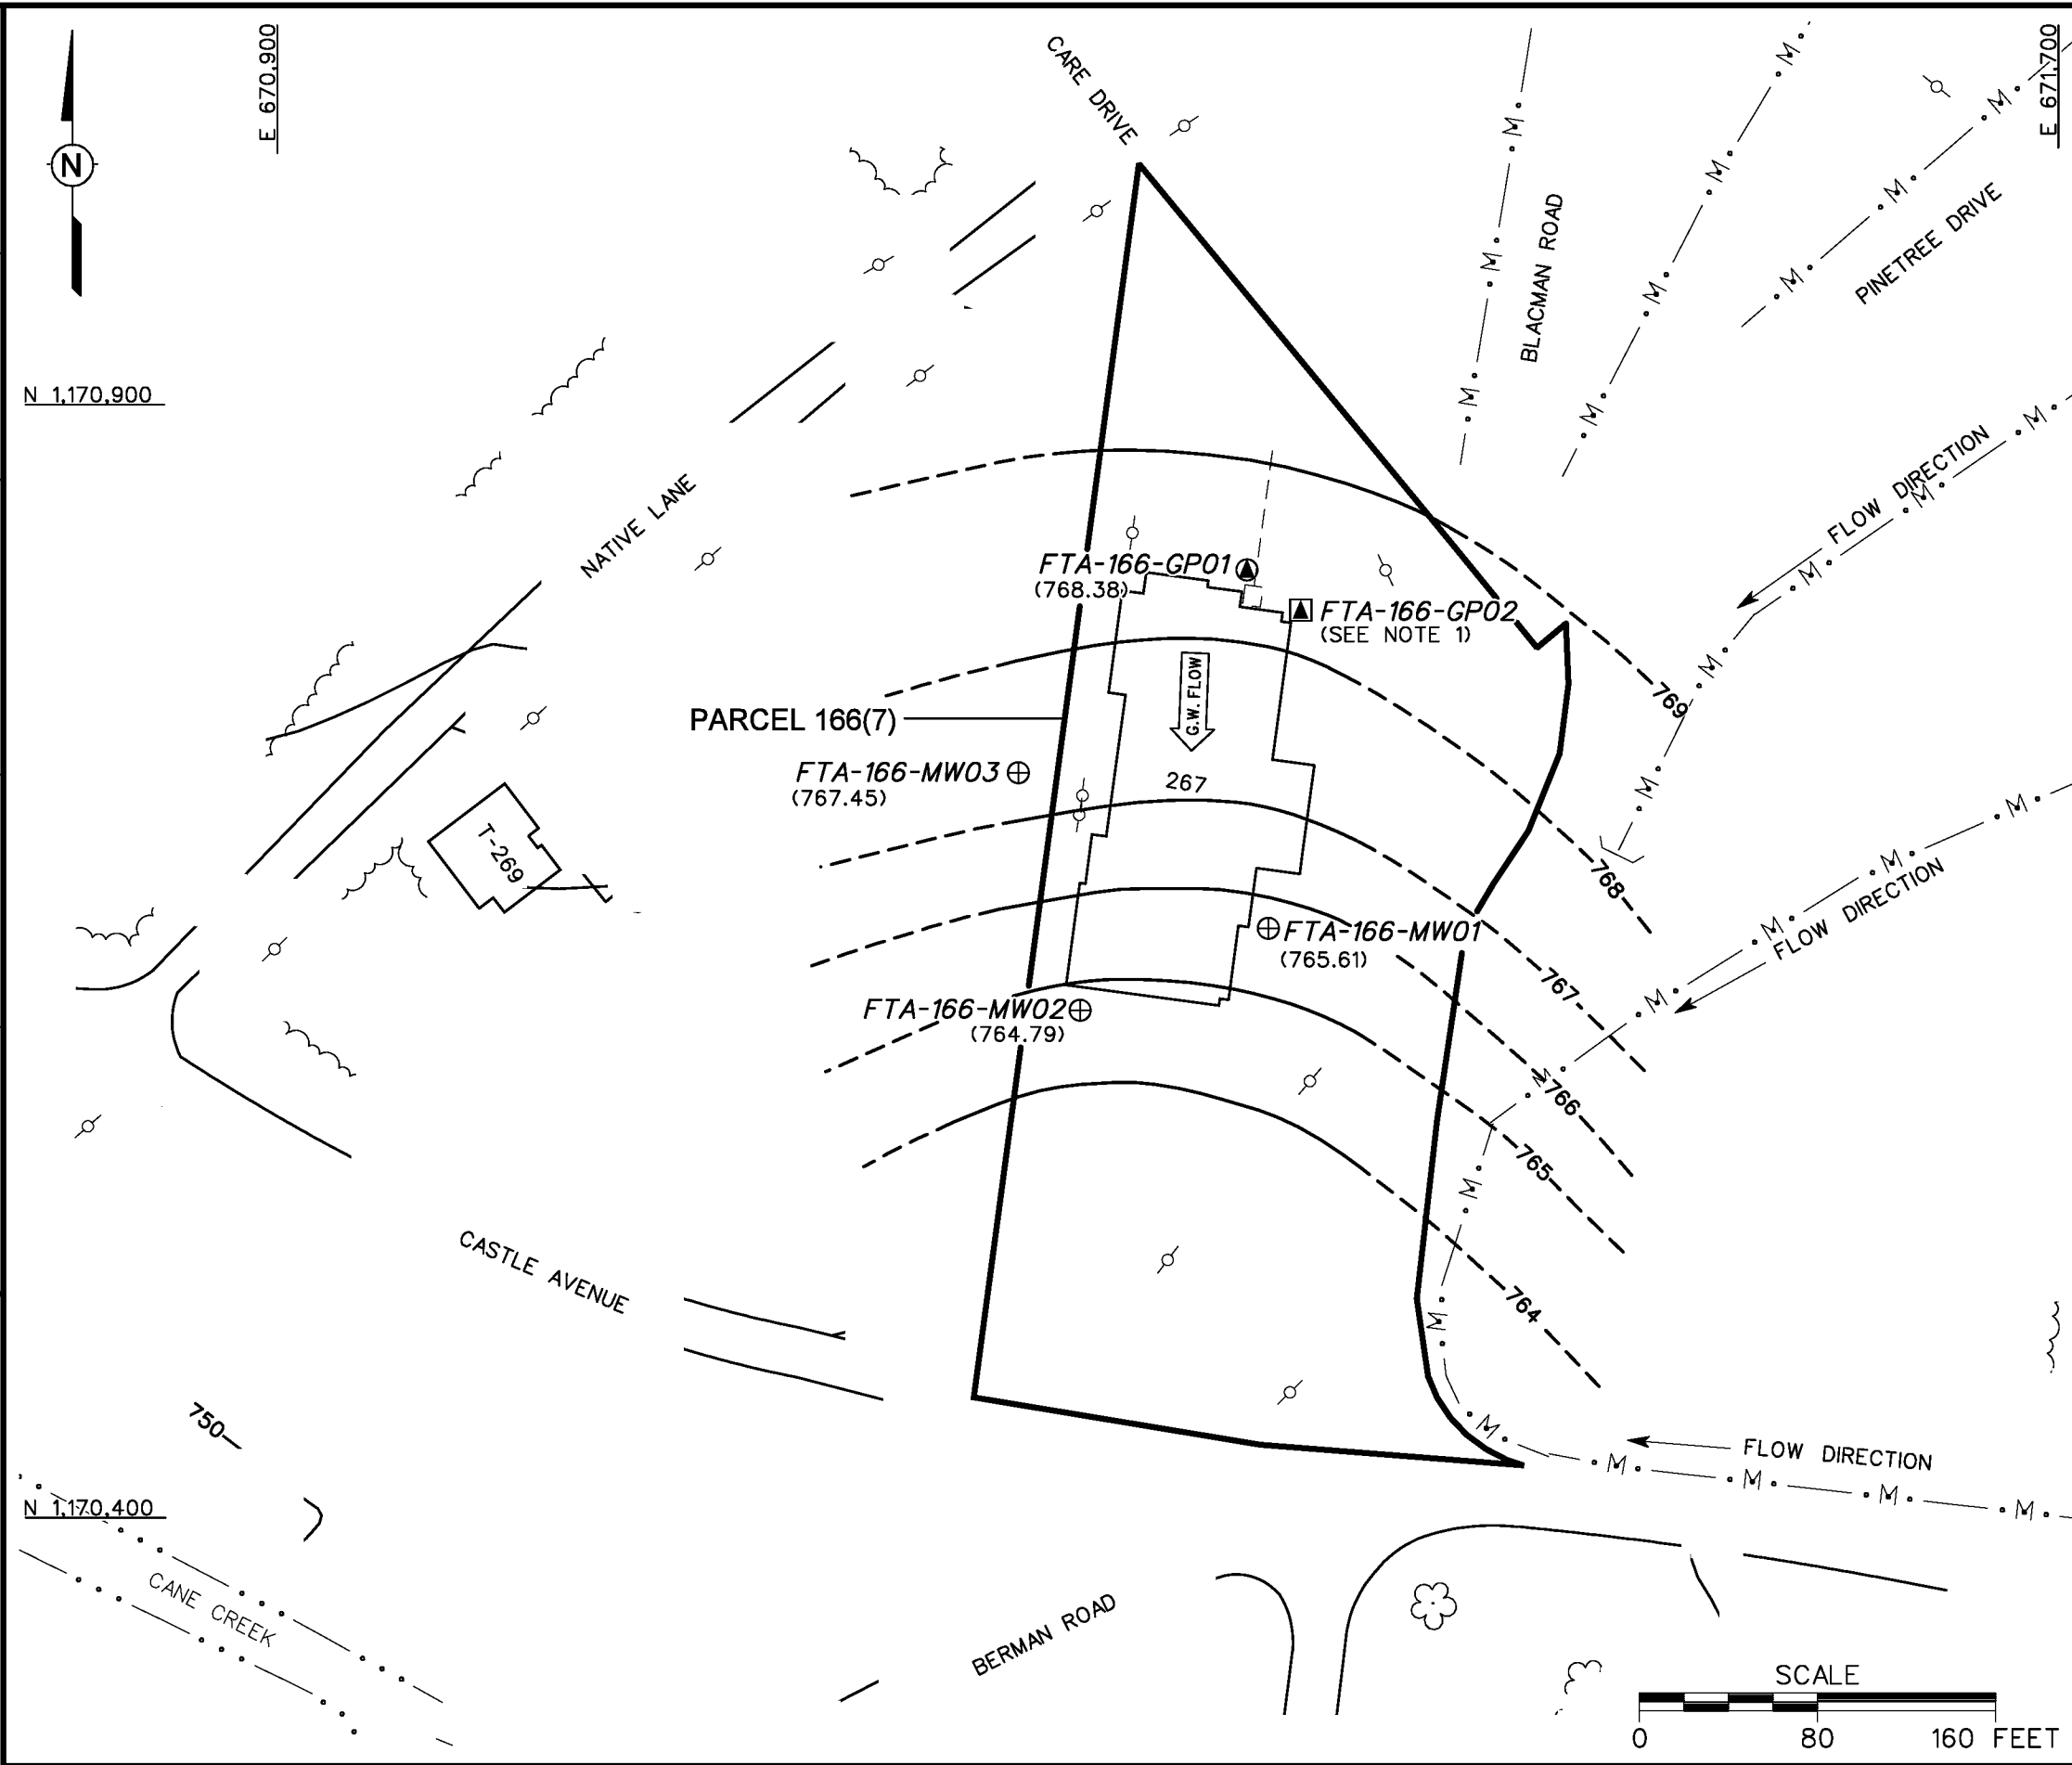

LEGEND

- UNIMPROVED ROADS AND PARKING
- PAVED ROADS AND PARKING
- BUILDING
- TOPOGRAPHIC CONTOURS (CONTOUR INTERVAL - 25 FOOT)
- GROUNDWATER ELEVATION CONTOURS (DASHED WHERE INFERRED)
- (768.38) GROUNDWATER ELEVATION (FT MSL) (JUNE 12, 2001)
- GROUNDWATER FLOW DIRECTION
- TREES / TREELINE
- PARCEL BOUNDARY
- BRIDGE
- CULVERT WITH HEADWALL
- SURFACE DRAINAGE / CREEK
- MANMADE SURFACE DRAINAGE FEATURE
- FENCE
- UTILITY POLE
- GROUNDWATER SAMPLE LOCATION
- GROUNDWATER, SURFACE AND SUBSURFACE SOIL SAMPLE LOCATION
- RESIDUUM MONITORING WELL / GROUNDWATER SAMPLE LOCATION

NOTE:
1. GROUNDWATER ELEVATION WAS NOT MEASURED ON JUNE 12, 2001, BECAUSE WELL WAS BURIED DURING SUMP REMOVAL IN FEBRUARY 2001.

FIGURE 4-1
GROUNDWATER ELEVATION MAP
TRAINING AIDS BUILDING
(BUILDING 267)
PARCEL 166(7)

U. S. ARMY CORPS OF ENGINEERS
MOBILE DISTRICT
FORT McCLELLAN
CALHOUN COUNTY, ALABAMA
Contract No. DACA21-96-D-0018

IT CORPORATION
A Member of The IT Group